




**February 10th Village of Patchogue
Planning Board Presentation
EXHIBIT 1**

45'




A PROPOSED WEST ELEVATION
E203 SCALE: 1/8" = 1'-0"

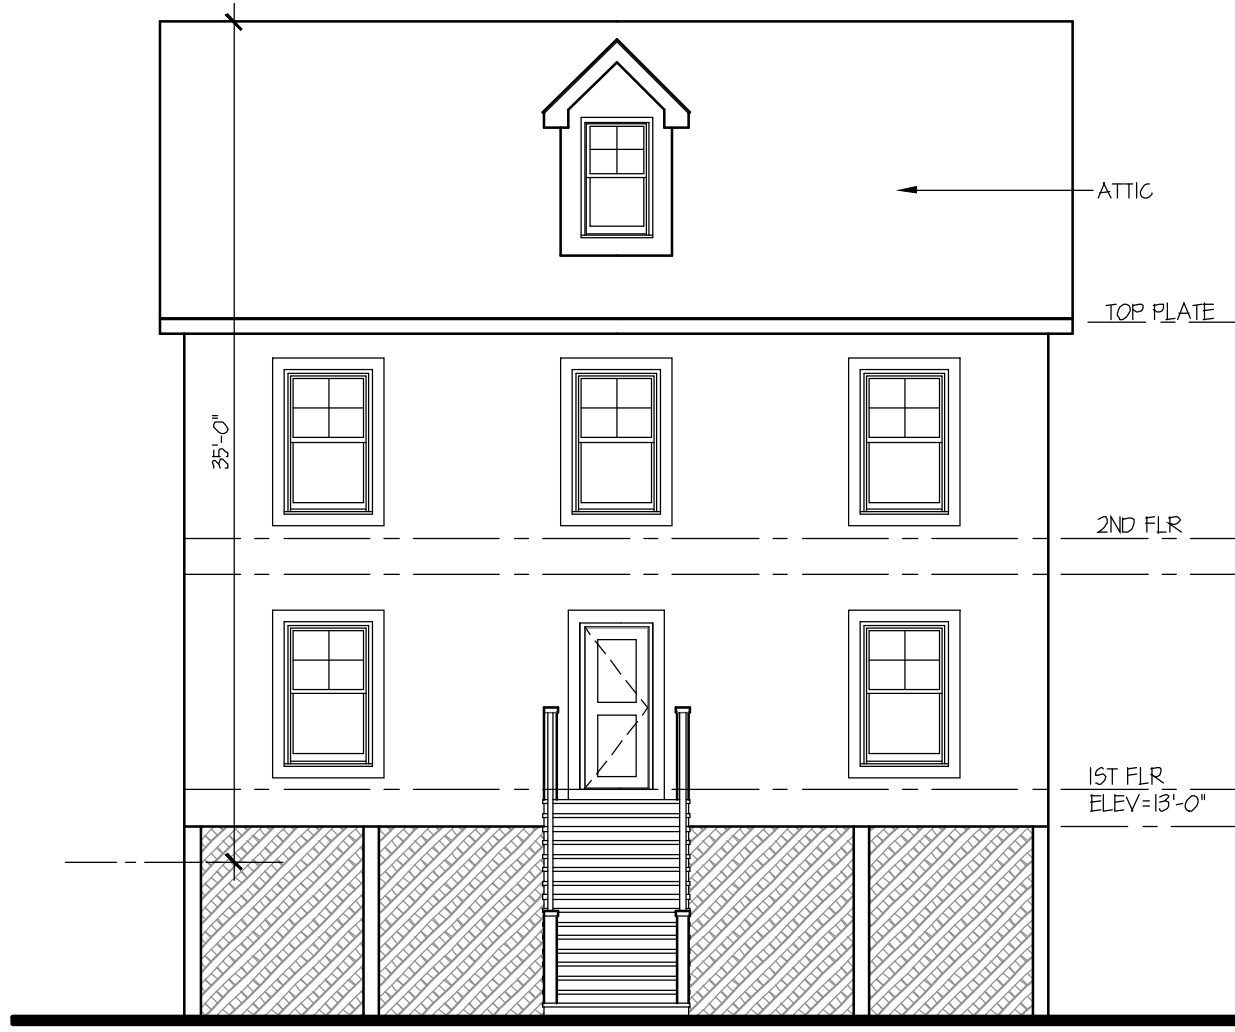

SINGLE FAMILY ZONING

ISSUE	REV	DATE	DESCRIPTION

 

**ELEVATION HEIGHT
COMPARISON STUDY**

GRCH Project No.:	2018003
Scale:	AS NOTED
Designed by:	GC
Drawn by:	GRCH
Checked by:	GC
Date:	21 MARCH 2019